


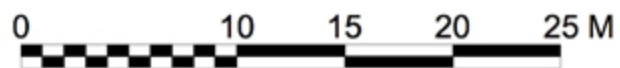


VENUE DIMENSIONS ~

1 A3 - Ground Floor Plan
Scale: 1:350



SEAWORKS

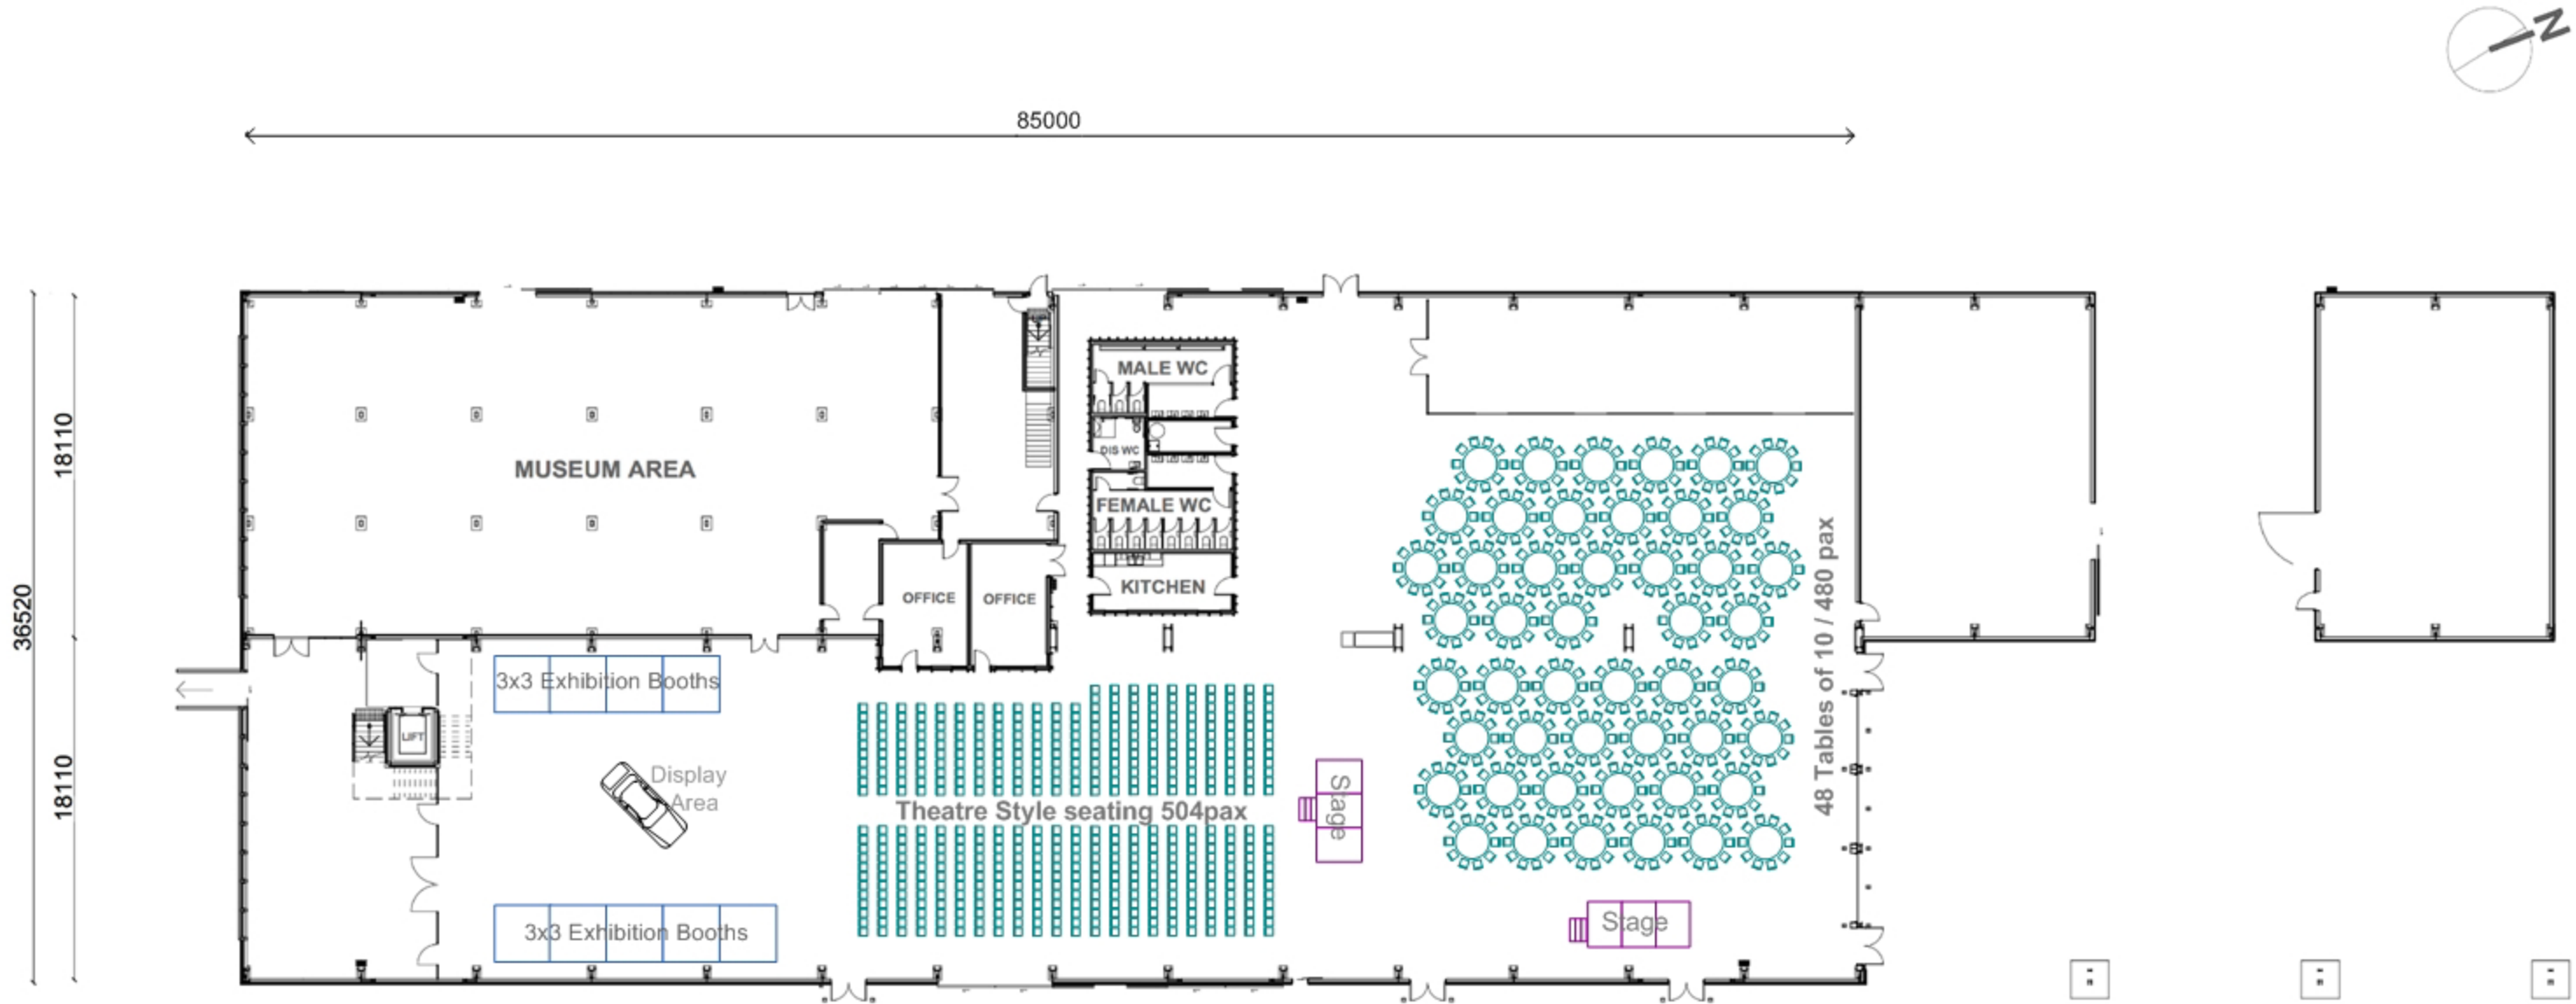

1 A3 - Ground Floor Plan
Scale: 1:350



SEAWORKS

SEAWORKS

Site Map

